

FPT PIPE SIZE	DIM. A	DIM. B	# OF BOLTS	DIM. OF BOLT HOLE
4"	9"	11"	8	7 1/2" $\phi$
6"	11"	13 1/2"	8	9 1/2" $\phi$
8"	13 1/2"	16"	8	11 3/4" $\phi$

**MATERIALS:**


FLANGE:

PVC CPVC POLYPROPYLENE PVDF (OPTIONAL)  
 BOLTS, NUTS & WASHERS:

316 STAINLESS STEEL HASTELLOY TITANIUM

GASKET MATERIAL:

E.P.D.M VITON XLPE BUNA GORTEX

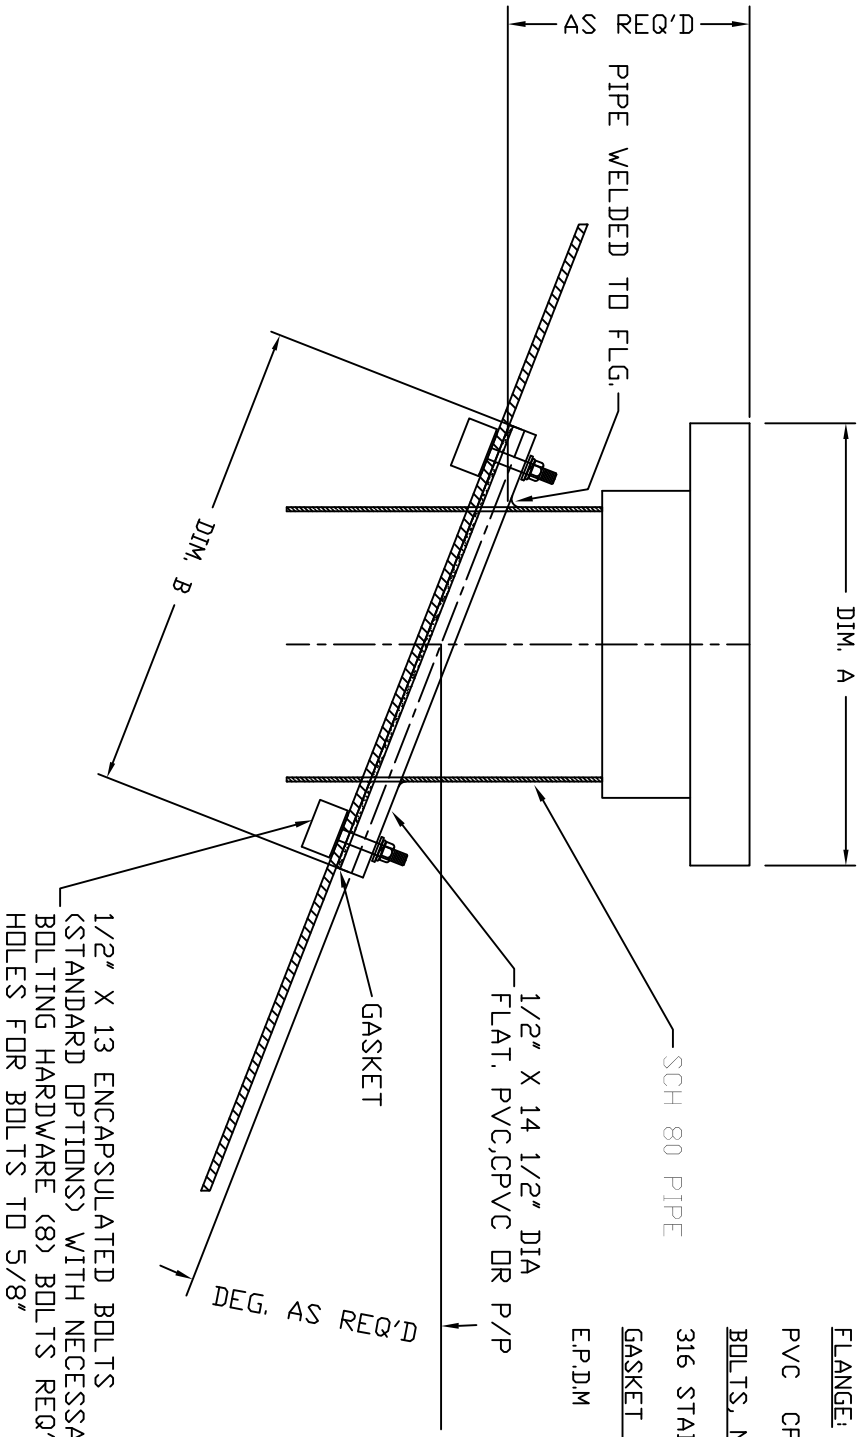

1/2" X 13 ENCAPSULATED BOLTS  
 (STANDARD OPTIONS) WITH NECESSARY  
 BOLTING HARDWARE (8) BOLTS REQ'D  
 HOLES FOR BOLTS TO 5/8"

REV	REVISION DESCRIPTION	REV DATE

	300 N TAYLOR ROAD	BRANN JN
	GARRETT IN 46738	M. GAMBLE
PHONE: (260) 357-3181	FAX: (260) 357-3738	ISSUE DATE
		3/29/12
TITLE FABRICATED FLANGE DOME FITTING	DWG NUMBER	
ATTACHED WITH DONKER BOLTS	FFDF001	REV
		-